



By: Matthew Edelman

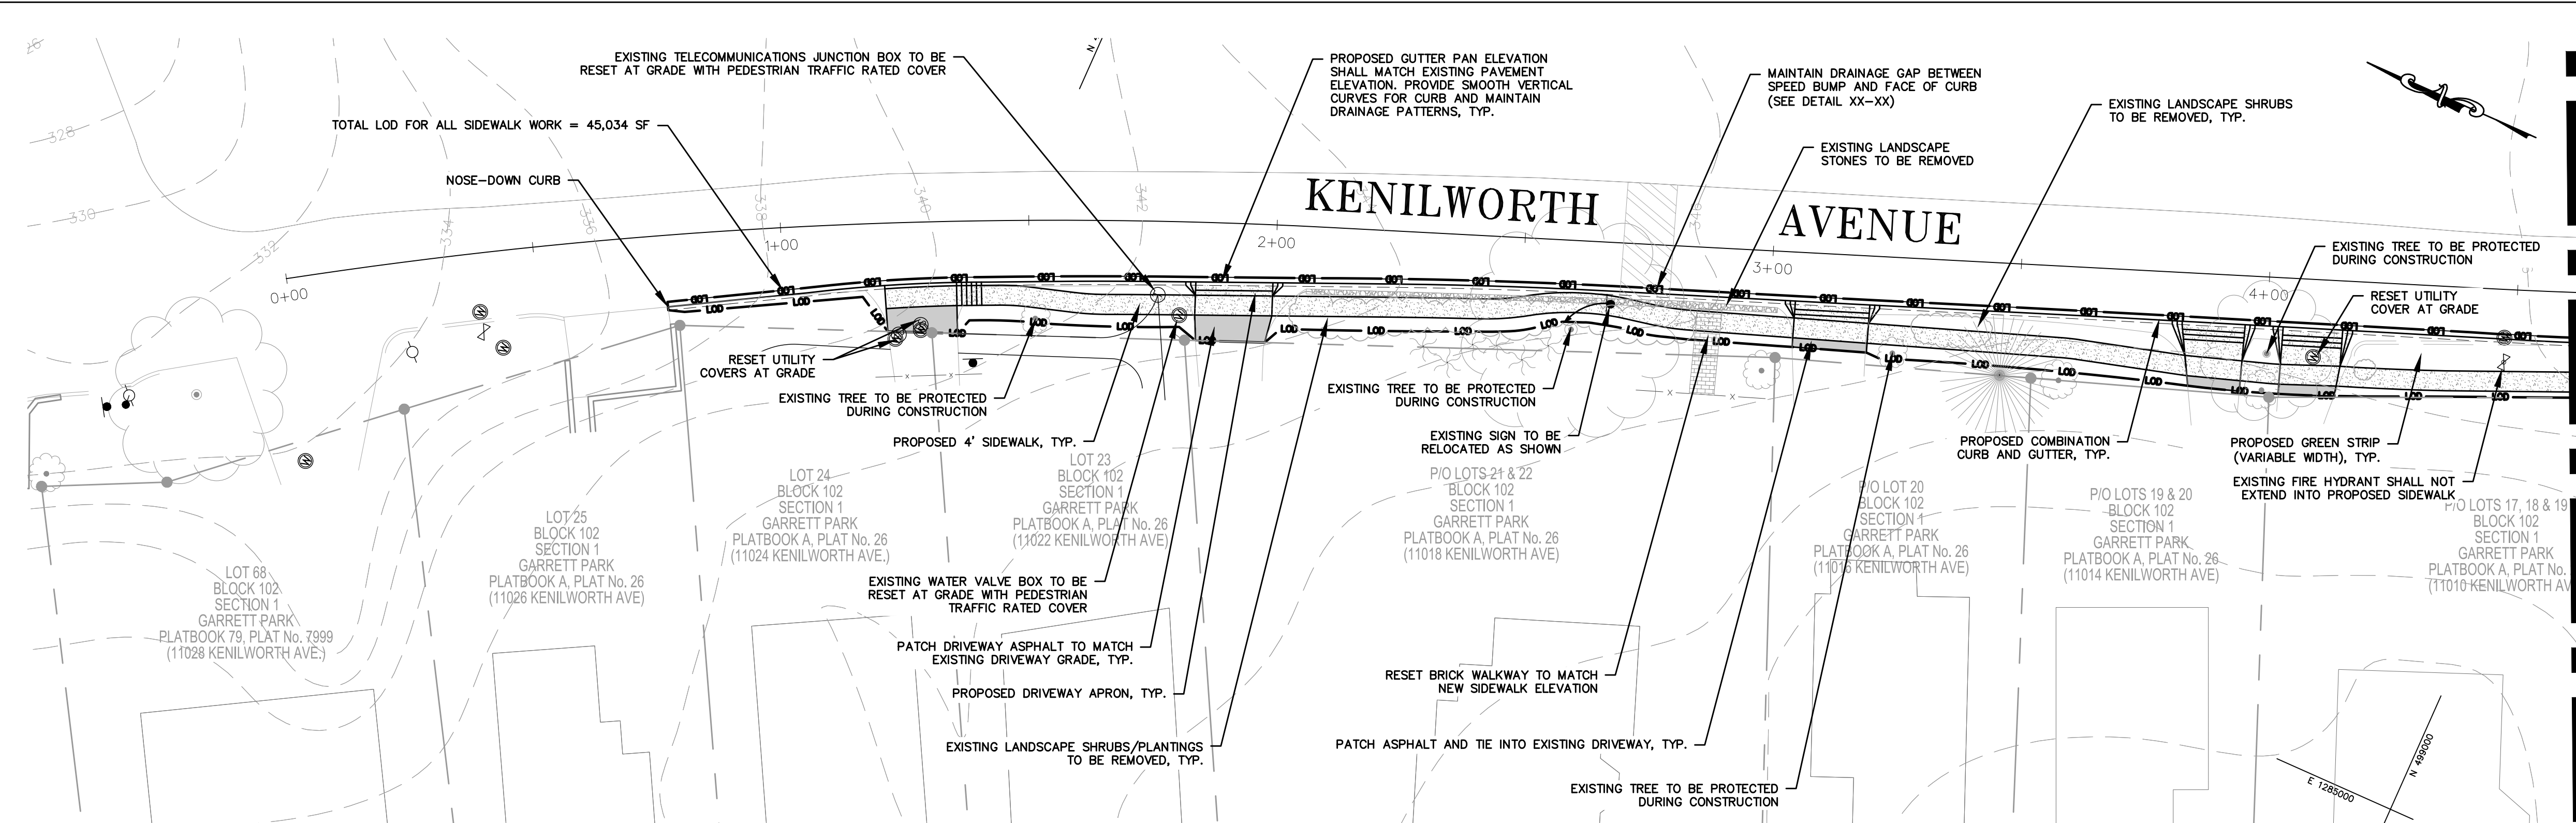

SIDEWALK PLAN
STA. 0+00 - STA. 4+50 (APPROX.)

MATCH LINE SEE THIS SHEET

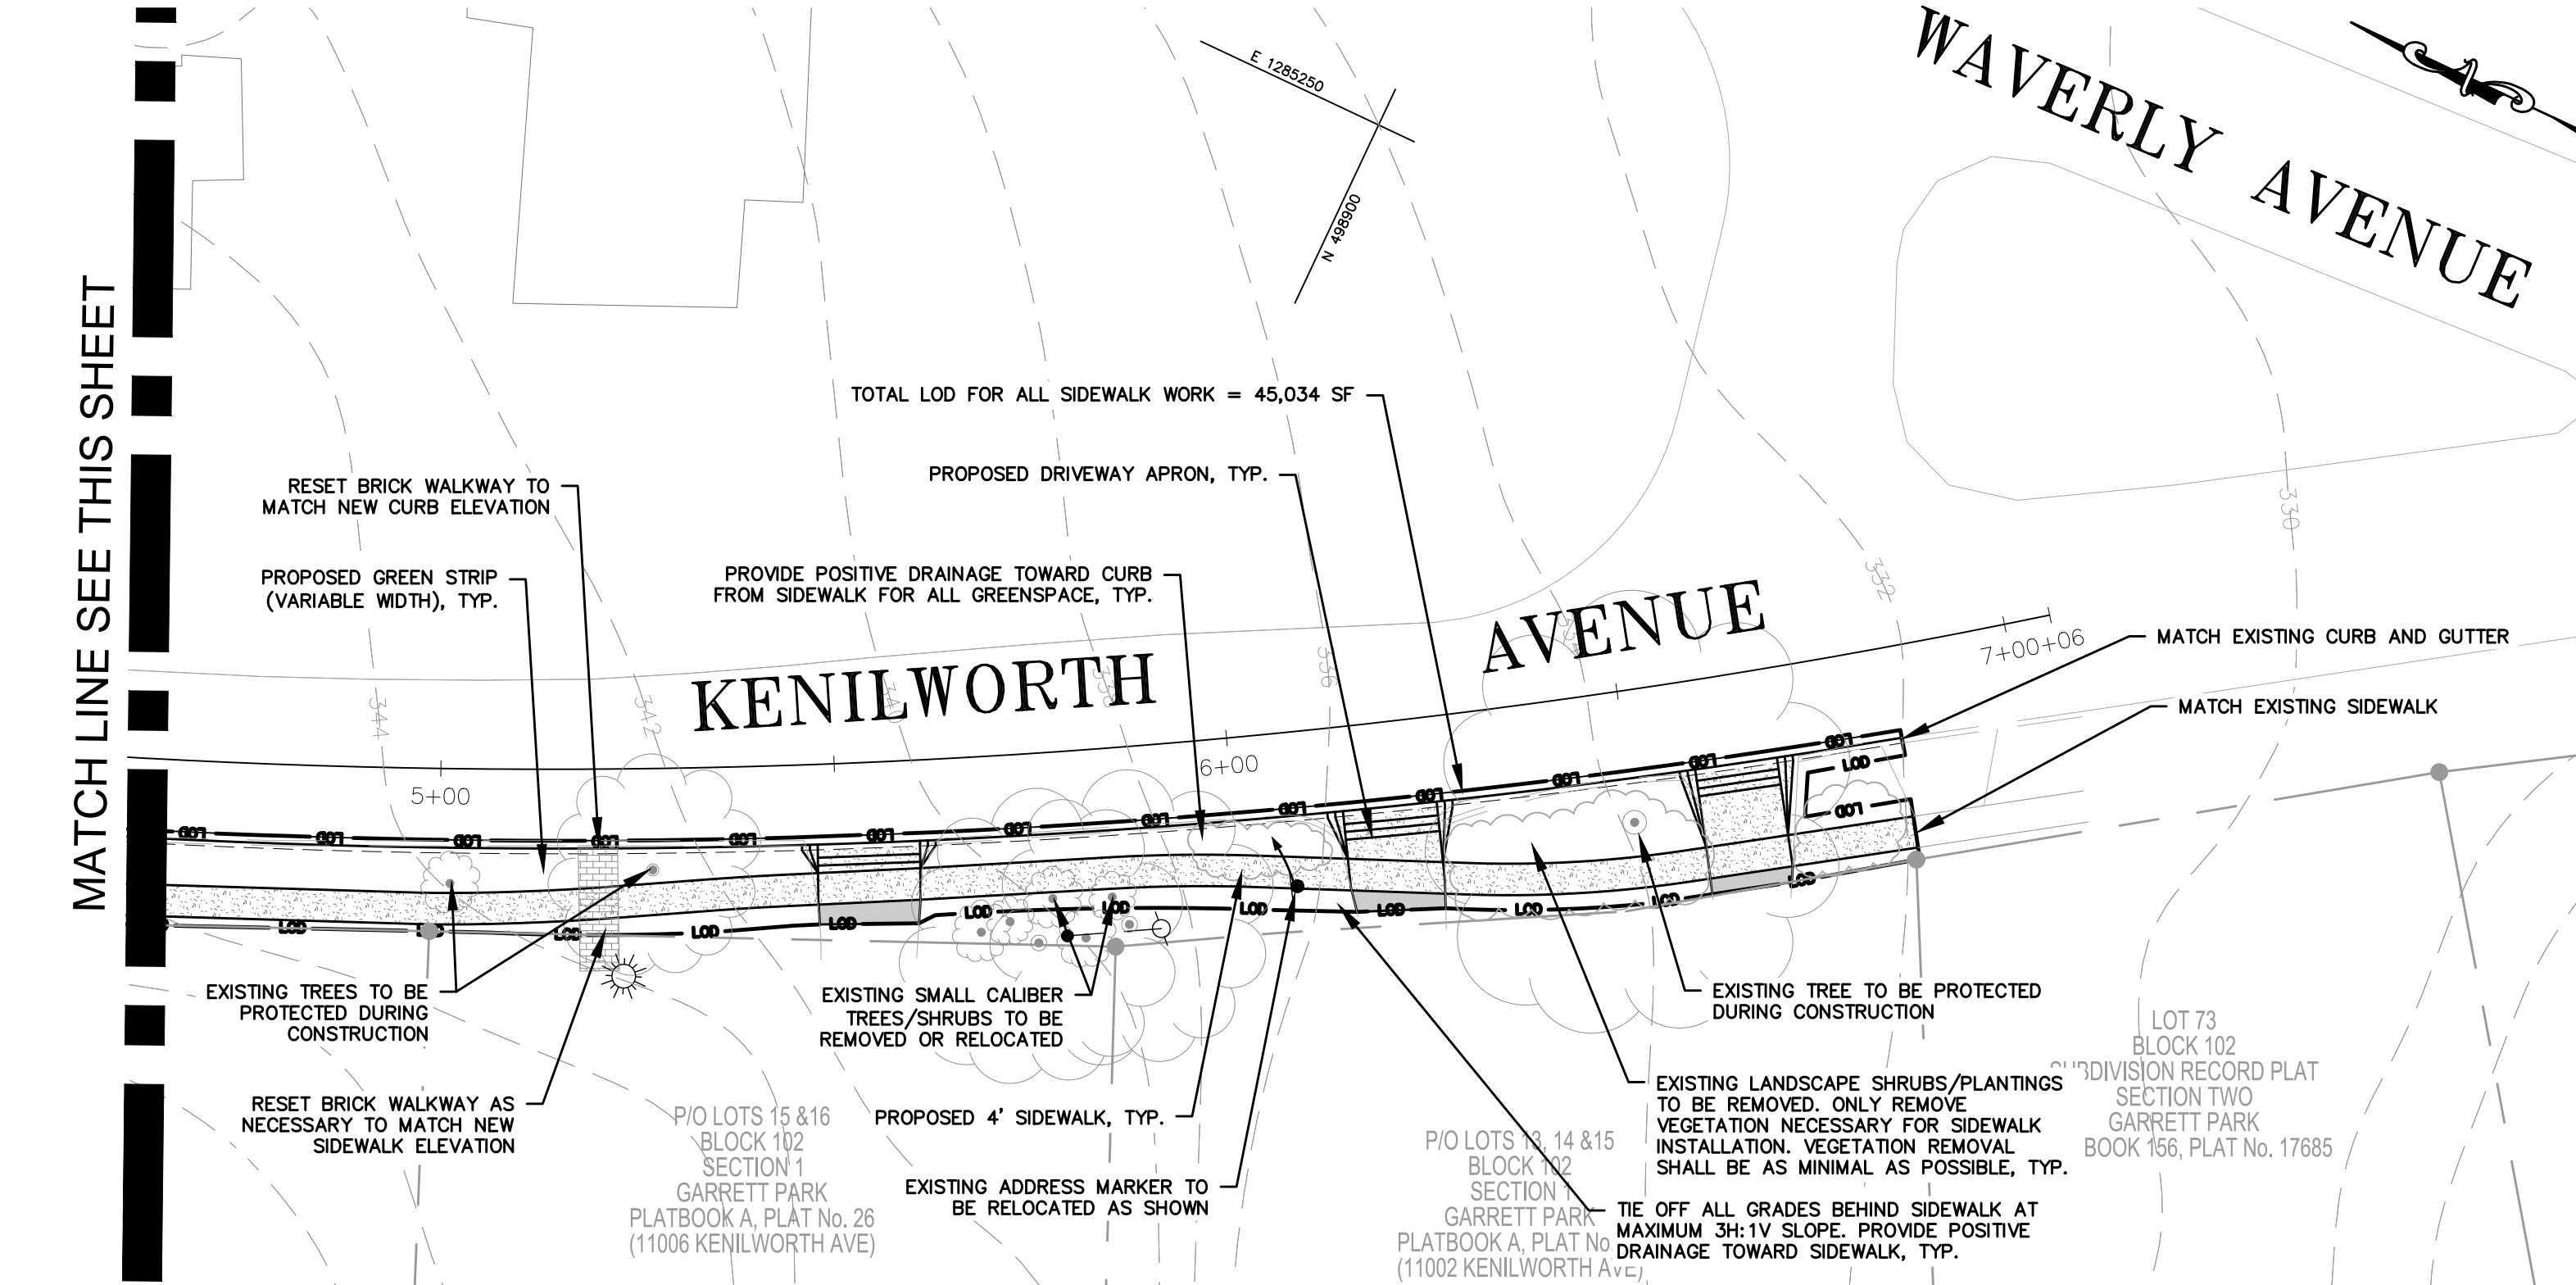

SIDEWALK PLAN
STA. 4+50 - STA. 7+06 (APPROX.)

GENERAL NOTES:

1. ALL SIDEWALKS TO HAVE 2% CROSS-SLOPE MAXIMUM.
2. CONTRACTOR TO MAINTAIN EXISTING DRAINAGE TOPOGRAPHY ALONG ROUTE OF PROJECT.
3. ALL GRADING TO BE AT A MAXIMUM 3:1 SLOPE TO MATCH EXISTING GRADE WITHIN PROJECT LOD.
4. SIDEWALK SHALL BE SLOPED TOWARDS ROADWAY UNLESS OTHERWISE SPECIFIED.
5. TREE PROTECTION MUST BE PROVIDED FOR TREES LOCATED WITHIN THE LOD ALONG THE LENGTH OF THE PROJECT DURING CONSTRUCTION.
6. THE TOWN SHALL REVIEW ALL SIDEWALK FORMWORK FOR ALIGNMENT VERIFICATION PRIOR TO PLACEMENT OF CONCRETE.
7. CURBS SHALL BE PLACED ON SMOOTH HORIZONTAL CURVES AND SHALL NOT BE FORMED WITH A SERIES OF TANGENTS.
8. SIDEWALKS SHALL CURVE AS SHOWN. NO SHARP BREAKS IN ALIGNMENT WILL BE ALLOWED UNLESS SPECIFICALLY NOTED. SIDEWALKS SHALL HAVE SWEEPING CURVES AS SHOWN.

65% DESIGN DRAWINGS



Engineering a Sustainable Future
Nobis Engineering, Inc.
20410 Century Boulevard, Suite 230
Germantown, MD 20874
T(301) 528-2010
www.nobiseng.com
Client - Focused, Employee - Owned

PROFESSIONAL CERTIFICATION:
I CERTIFY THAT THESE DOCUMENTS
WERE PREPARED OR APPROVED BY
ME, AND THAT I AM A DULY LICENSED
PROFESSIONAL ENGINEER UNDER THE
LAWS OF THE STATE OF MARYLAND.
LICENSE NO. 31188
EXPIRATION DATE: 1/12/2019

DATUM: NAD 83/91 Horizontal
NAVD 88 Vertical

CROSS REFERENCE	
ITEM	SHEET NOS.
COVER	1
GENERAL NOTES AND DETAILS	2
TYPICAL SECTIONS	3
GEOMETRIC LAYOUT	4 - 5
SIDEWALK PLAN	6 - 10
EROSION & SEDIMENT CONTROL PLAN	11 - 16
EROSION & SEDIMENT CONTROL - DETAILS AND NOTES	17 - 18
STREAM RESTORATION PLAN AND DETAILS	19

REVISIONS

TOWN OF GARRETT PARK
PEDESTRIAN FACILITY DESIGN SERVICES
SAFE ROUTES TO SCHOOL (SRTS)

SIDEWALK PLAN

SCALE 1" = 20' ADVERTISED DATE OCT. 2017 CONTRACT NO. _____

DESIGNED BY ME COUNTY MONTGOMERY
DRAWN BY ME LOGMILE _____
CHECKED BY JA HORIZONTAL SCALE _____
F.A.P. NO. SEE TITLE SHEET VERTICAL SCALE _____

DRAWING NO. PS-01 OF 5 SHEET NO. X OF X

DRILL HOLES

DRILL HOLES

DRILL HOLES

By: Matthew Edelman


65% DESIGN DRAWINGS



Engineering a Sustainable Future
Nobis Engineering, Inc.
20410 Century Boulevard, Suite 230
Germantown, MD 20874
T(301) 528-2010
www.nobiseng.com
Client - Focused, Employee - Owned

PROFESSIONAL CERTIFICATION:
I CERTIFY THAT THESE DOCUMENTS
WERE PREPARED OR APPROVED BY
ME, AND THAT I AM A DULY LICENSED
PROFESSIONAL ENGINEER UNDER THE
LAWS OF THE STATE OF MARYLAND.
LICENSE NO. 31188
EXPIRATION DATE: 1/12/2019

SIDEWALK PLAN
STA. 15+00 - STA. 19+75 (APPROX.)

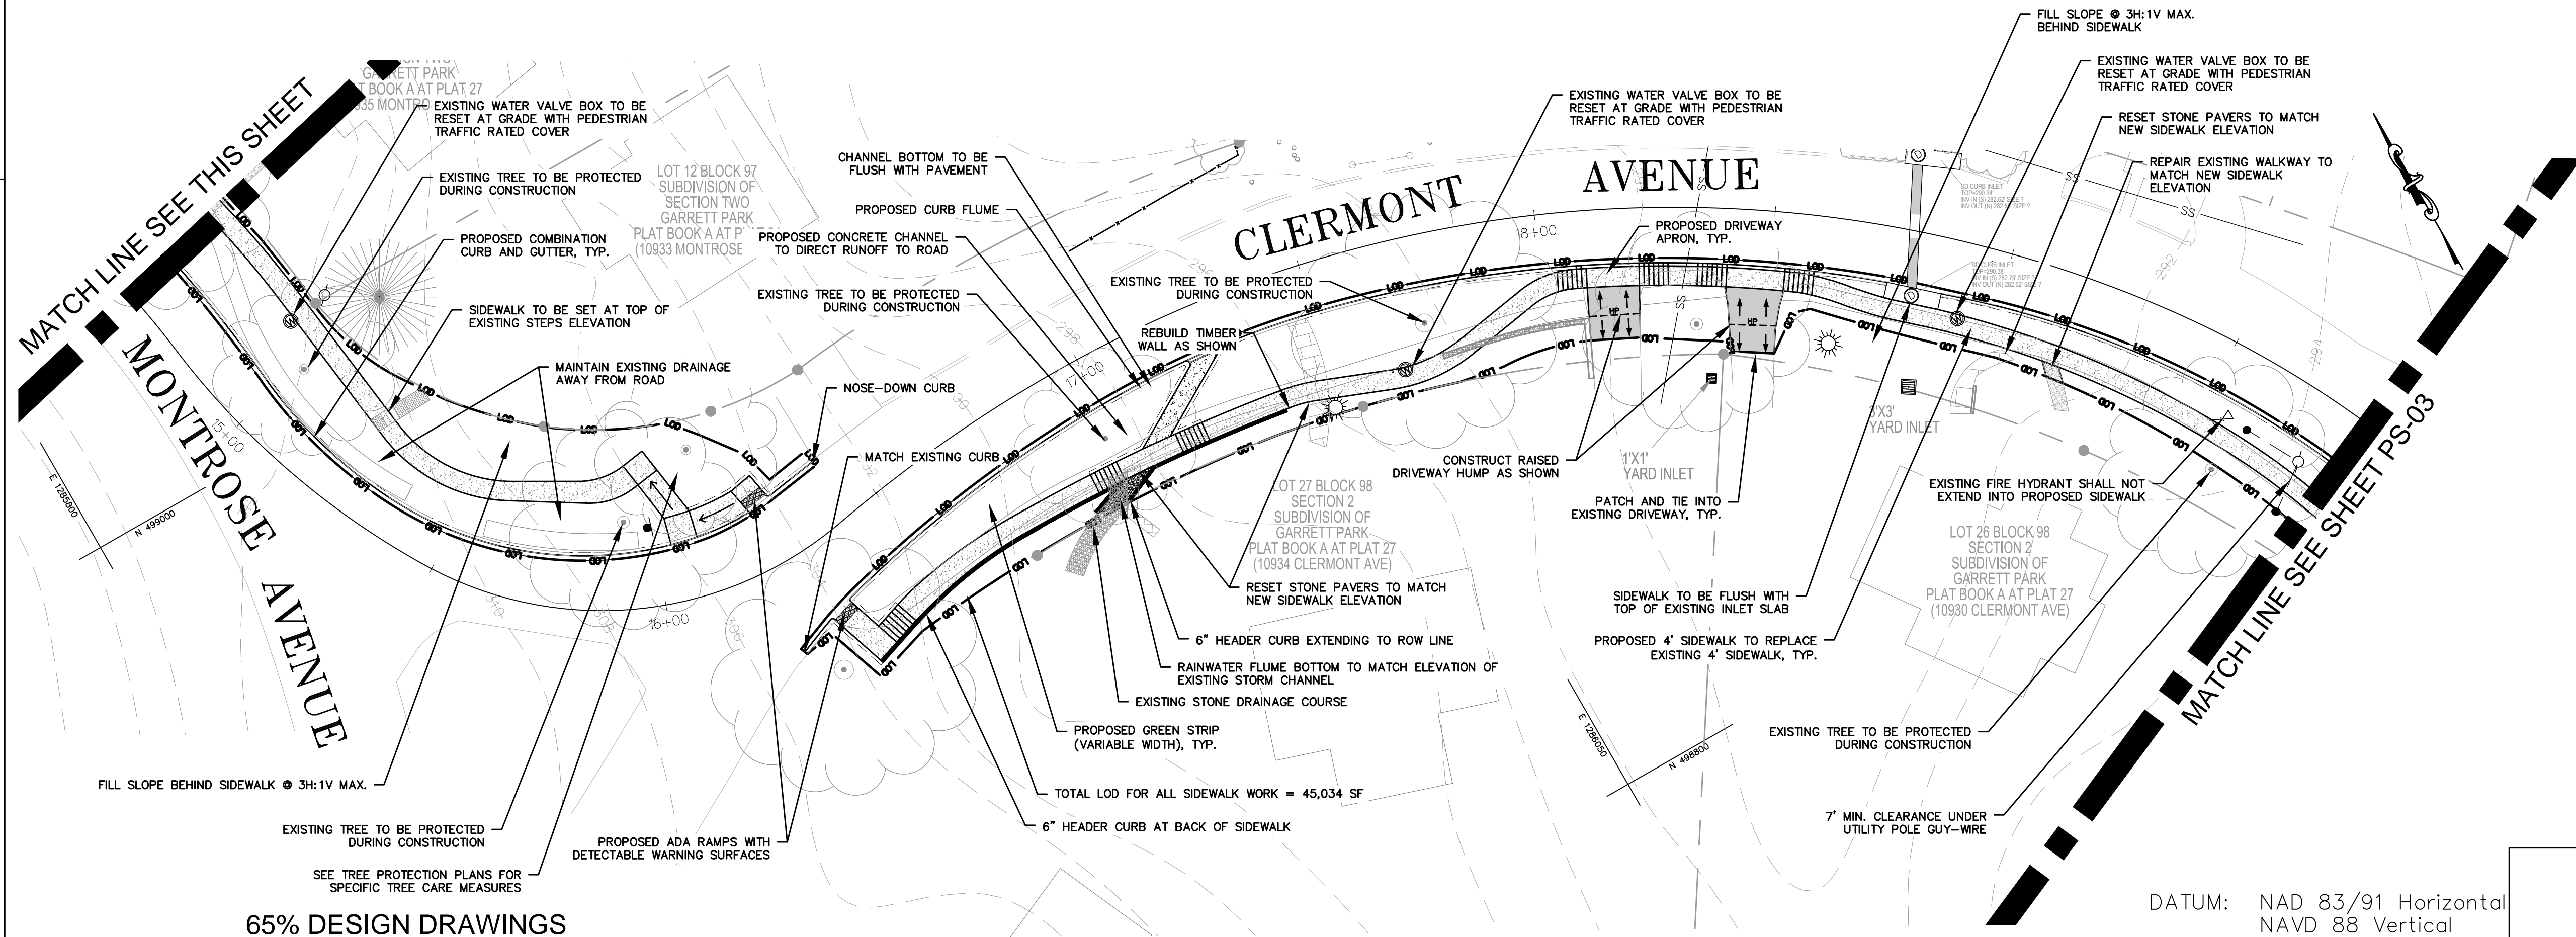

DATUM: NAD 83/91 Horizontal
NAVD 88 Vertical

CROSS REFERENCE	
ITEM	SHEET NOS.
COVER	1
GENERAL NOTES AND DETAILS	2
TYPICAL SECTIONS	3
GEOMETRIC LAYOUT	4 - 5
SIDEWALK PLAN	6 - 10
EROSION & SEDIMENT CONTROL PLAN	11 - 16
EROSION & SEDIMENT CONTROL - DETAILS AND NOTES	17 - 18
STREAM RESTORATION PLAN AND DETAILS	19



REVISIONS	

TOWN OF GARRETT PARK PEDESTRIAN FACILITY DESIGN SERVICES SAFE ROUTES TO SCHOOL (SRTS)	
SIDEWALK PLAN	
SCALE 1" = 20' ADVERTISED DATE OCT. 2017 CONTRACT NO. _____	
DESIGNED BY _____ ME _____	COUNTY _____ MONTGOMERY _____
DRAWN BY _____ ME _____	LOGMILE _____
CHECKED BY _____ JA _____	HORIZONTAL SCALE _____
F.A.P. NO. _____ SEE TITLE SHEET _____	VERTICAL SCALE _____
DRAWING NO. _____ PS-02 OF 5	SHEET NO. _____ X OF X

PLOTTED: 3/6/2017 11:39 AM
FILE: J:\91140.04 - Safe Routes to School Sidewalks\CAD\dwg\PS01-05 PLAN SHEETS.dwg



BY: Matthew Edelman

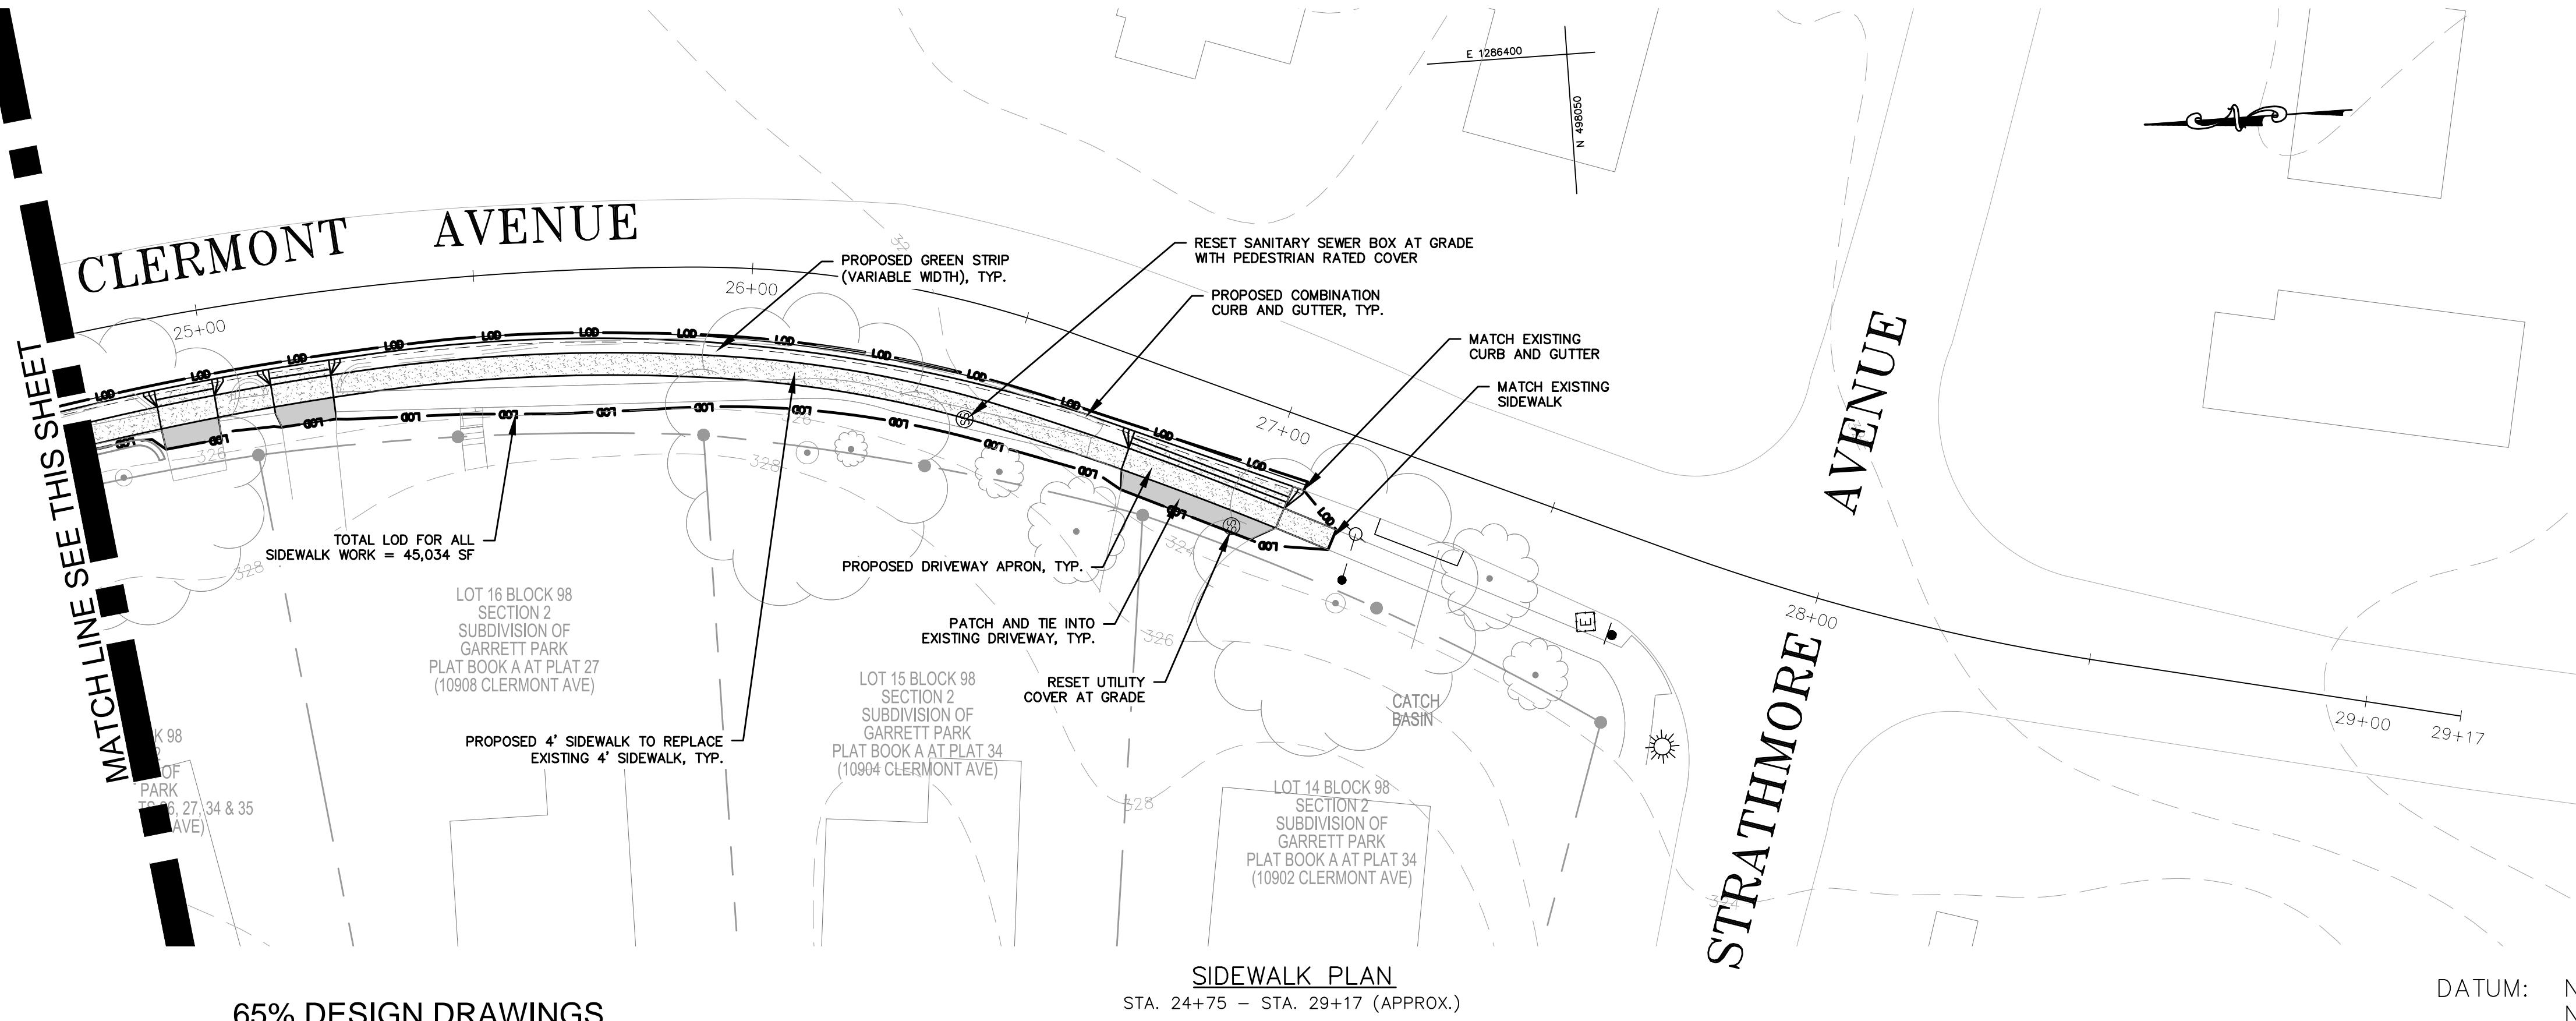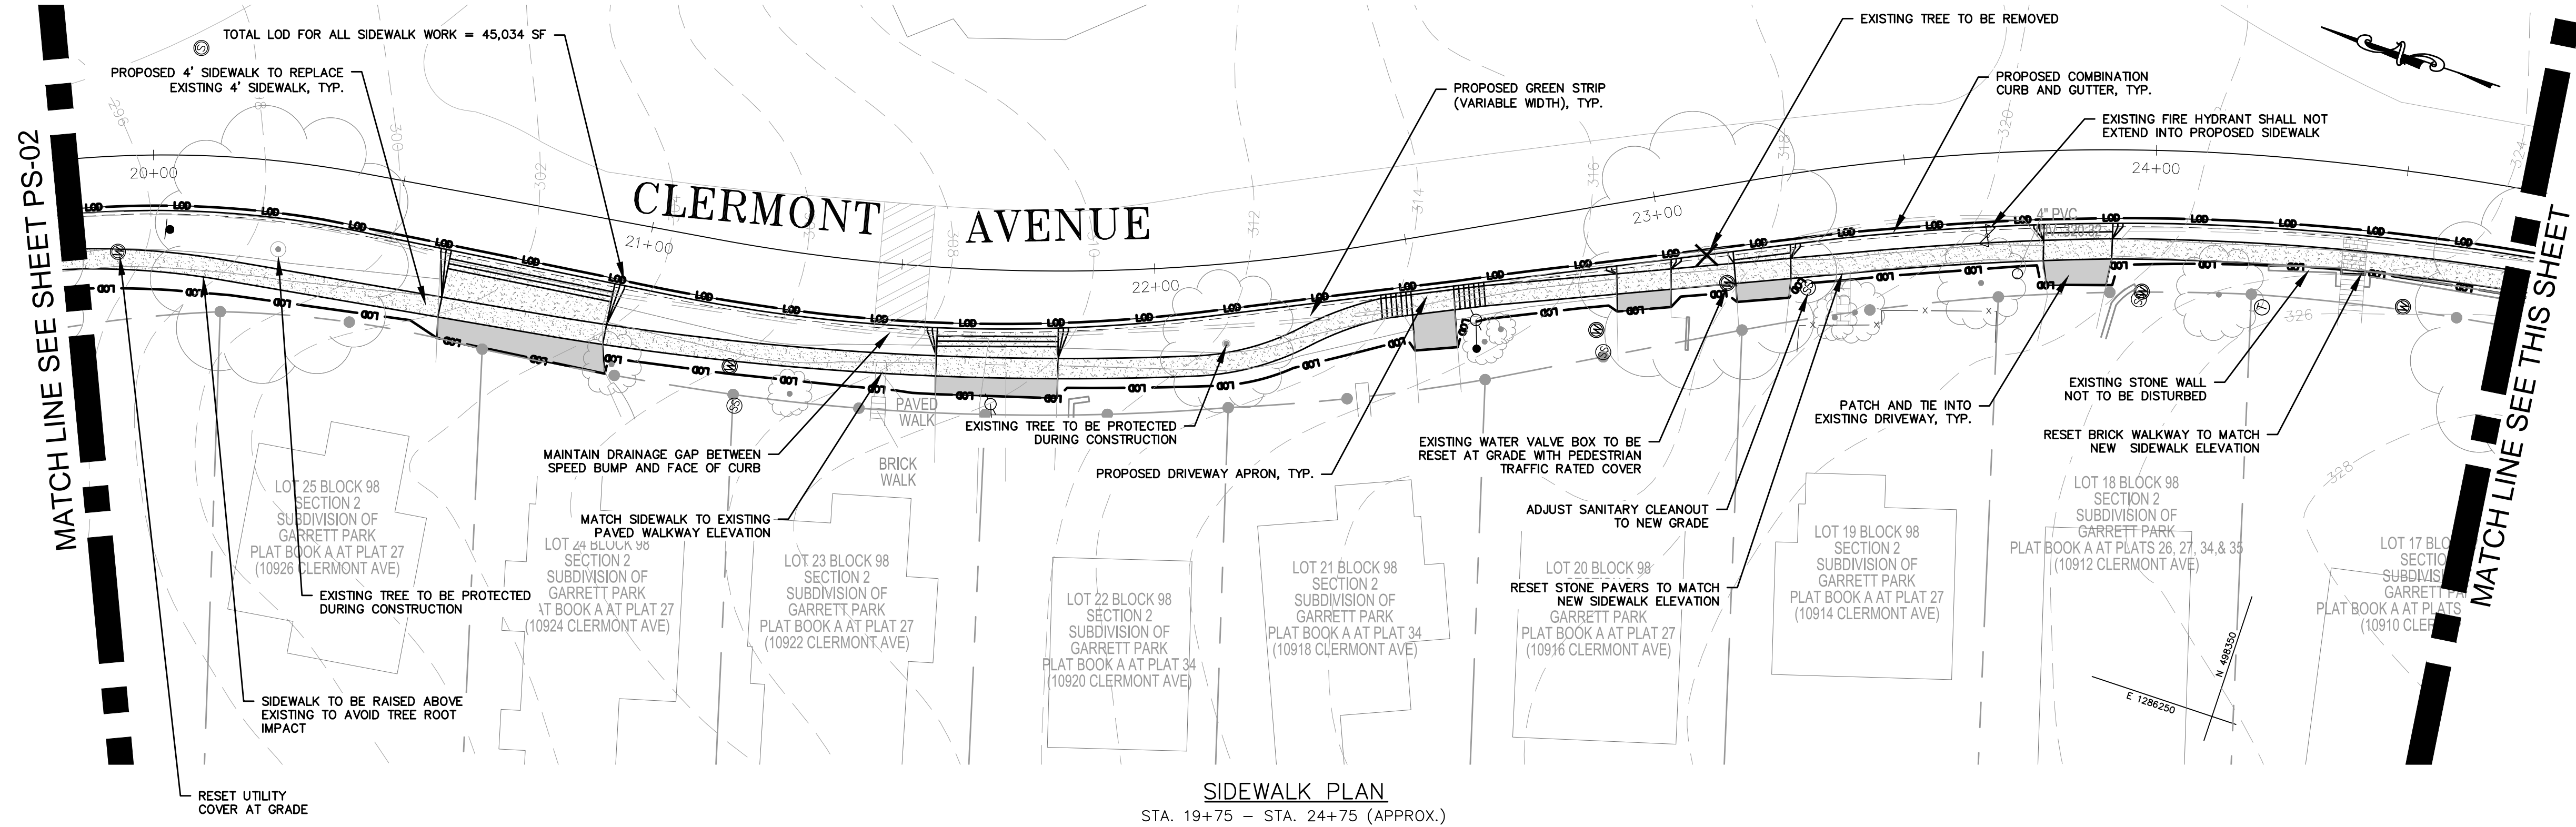

65% DESIGN DRAWINGS

SIDEWALK PLAN
STA. 24+75 - STA. 29+17 (APPROX.)

DATUM: NAD 83/91 Horizontal
NAVD 88 Vertical

TOWN OF GARRETT PARK
PEDESTRIAN FACILITY DESIGN SERVICES
SAFE ROUTES TO SCHOOL (SRTS)

SIDEWALK PLAN

SCALE 1" = 20' ADVERTISED DATE OCT. 2017 CONTRACT NO. _____

DESIGNED BY ME COUNTY MONTGOMERY
DRAWN BY ME LOGMILE _____
CHECKED BY JA HORIZONTAL SCALE _____
F.A.P. NO. SEE TITLE SHEET VERTICAL SCALE _____

DRAWING NO. PS-03 OF 5 SHEET NO. X OF X





Nobis Engineering, Inc.
20410 Century Boulevard, Suite 230
Germantown, MD 20874
T(301) 528-2010
www.nobiseng.com
Client - Focused, Employee - Owned

PROFESSIONAL CERTIFICATION:
I CERTIFY THAT THESE DOCUMENTS
WERE PREPARED OR APPROVED BY
ME, AND THAT I AM A DULY LICENSED
PROFESSIONAL ENGINEER UNDER THE
LAWS OF THE STATE OF MARYLAND.
LICENSE NO. 31188
EXPIRATION DATE: 1/12/2019

CROSS REFERENCE	
ITEM	SHEET NOS.
COVER	1
GENERAL NOTES AND DETAILS	2
TYPICAL SECTIONS	3
GEOMETRIC LAYOUT	4 - 5
SIDEWALK PLAN	6 - 10
EROSION & SEDIMENT CONTROL PLAN	11 - 16
EROSION & SEDIMENT CONTROL - DETAILS AND NOTES	17 - 18
STREAM RESTORATION PLAN AND DETAILS	19

REVISIONS

PLOTTED: 3/6/2017 11:39 AM
FILE: J:\91140.04 - Safe Routes to School Sidewalks\CAD\dwg\PS01-05 PLAN SHEETS.dwg

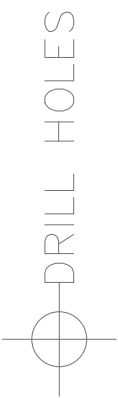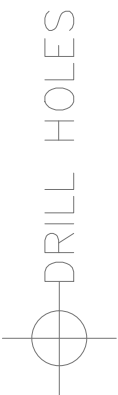

BY: Matthew Edelman

65% DESIGN DRAWINGS



Engineering a Sustainable Future
Nobis Engineering, Inc.
20410 Century Boulevard, Suite 230
Germantown, MD 20874
T(301) 528-2010
www.nobiseng.com
Client - Focused, Employee - Owned

PROFESSIONAL CERTIFICATION:
I CERTIFY THAT THESE DOCUMENTS
WERE PREPARED OR APPROVED BY
ME, AND THAT I AM A DULY LICENSED
PROFESSIONAL ENGINEER UNDER THE
LAWS OF THE STATE OF MARYLAND.
LICENSE NO. 31188
EXPIRATION DATE: 1/12/2019

SIDEWALK PLAN
OXFORD STREET: STA. 40+00 - STA. 46+75 (APPROX.)
MONTROSE AVENUE: STA. 30+00 - STA. 33+00 (APPROX.)

DATUM: NAD 83/91 Horizontal
NAVD 88 Vertical

CROSS REFERENCE	
ITEM	SHEET NOS.
COVER	1
GENERAL NOTES AND DETAILS	2
TYPICAL SECTIONS	3
GEOMETRIC LAYOUT	4 - 5
SIDEWALK PLAN	6 - 10
EROSION & SEDIMENT CONTROL PLAN	11 - 16
EROSION & SEDIMENT CONTROL - DETAILS AND NOTES	17 - 18
STREAM RESTORATION PLAN AND DETAILS	19

REVISIONS	

TOWN OF GARRETT PARK

PEDESTRIAN FACILITY DESIGN SERVICES
SAFE ROUTES TO SCHOOL (SRTS)



SIDEWALK PLAN

SCALE 1" = 20' ADVERTISED DATE OCT. 2017 CONTRACT NO. _____

DESIGNED BY ME COUNTY MONTGOMERY
DRAWN BY ME LOGMILE _____
CHECKED BY JA HORIZONTAL SCALE _____
F.A.P. NO. SEE TITLE SHEET VERTICAL SCALE _____

DRAWING NO. PS-04 OF 5 SHEET NO. X OF X

PLOTTED: 3/6/2017 11:39 AM
FILE: J:\91140.04 - Safe Routes to School Sidewalks\CAD\dwg\PS01-05 PLAN SHEETS.dwg

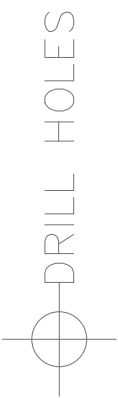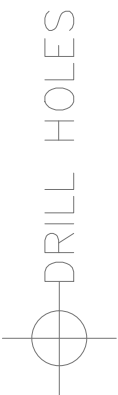

BY: Matthew Edelman

65% DESIGN DRAWINGS



Engineering a Sustainable Future
Nobis Engineering, Inc.
20410 Century Boulevard, Suite 230
Germantown, MD 20874
T(301) 528-2010
www.nobiseng.com
Client - Focused, Employee - Owned

PROFESSIONAL CERTIFICATION:
I CERTIFY THAT THESE DOCUMENTS
WERE PREPARED OR APPROVED BY
ME, AND THAT I AM A DULY LICENSED
PROFESSIONAL ENGINEER UNDER THE
LAWS OF THE STATE OF MARYLAND.
LICENSE NO. 31188
EXPIRATION DATE: 1/12/2019

DATUM: NAD 83/91 Horizontal
NAVD 88 Vertical

CROSS REFERENCE	
ITEM	SHEET NOS.
COVER	1
GENERAL NOTES AND DETAILS	2
TYPICAL SECTIONS	3
GEOMETRIC LAYOUT	4 - 5
SIDEWALK PLAN	6 - 10
EROSION & SEDIMENT CONTROL PLAN	11 - 16
EROSION & SEDIMENT CONTROL - DETAILS AND NOTES	17 - 18
STREAM RESTORATION PLAN AND DETAILS	19

REVISIONS

TOWN OF GARRETT PARK

PEDESTRIAN FACILITY DESIGN SERVICES
SAFE ROUTES TO SCHOOL (SRTS)

SIDEWALK PLAN

SCALE 1" = 20' ADVERTISED DATE OCT. 2017 CONTRACT NO. _____

DESIGNED BY ME COUNTY MONTGOMERY
DRAWN BY ME LOGMILE _____
CHECKED BY JA HORIZONTAL SCALE _____
F.A.P. NO. SEE TITLE SHEET VERTICAL SCALE _____

DRAWING NO. PS-05 OF 5 SHEET NO. X OF X

PLOTTED: 3/6/2017 11:39 AM
FILE: J:\91140.04 - Safe Routes to School Sidewalks\CAD\dwg\PS01-05 PLAN SHEETS.dwg

